



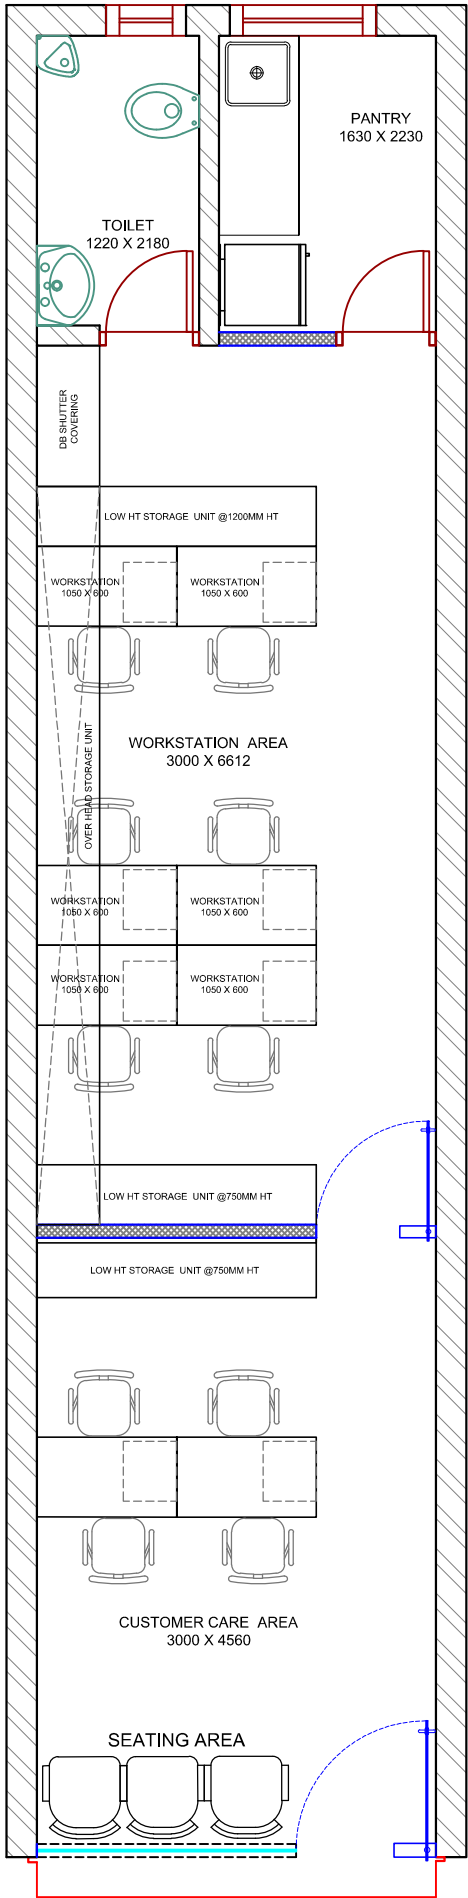

INTERIOR LAYOUT
FIRST FLOOR

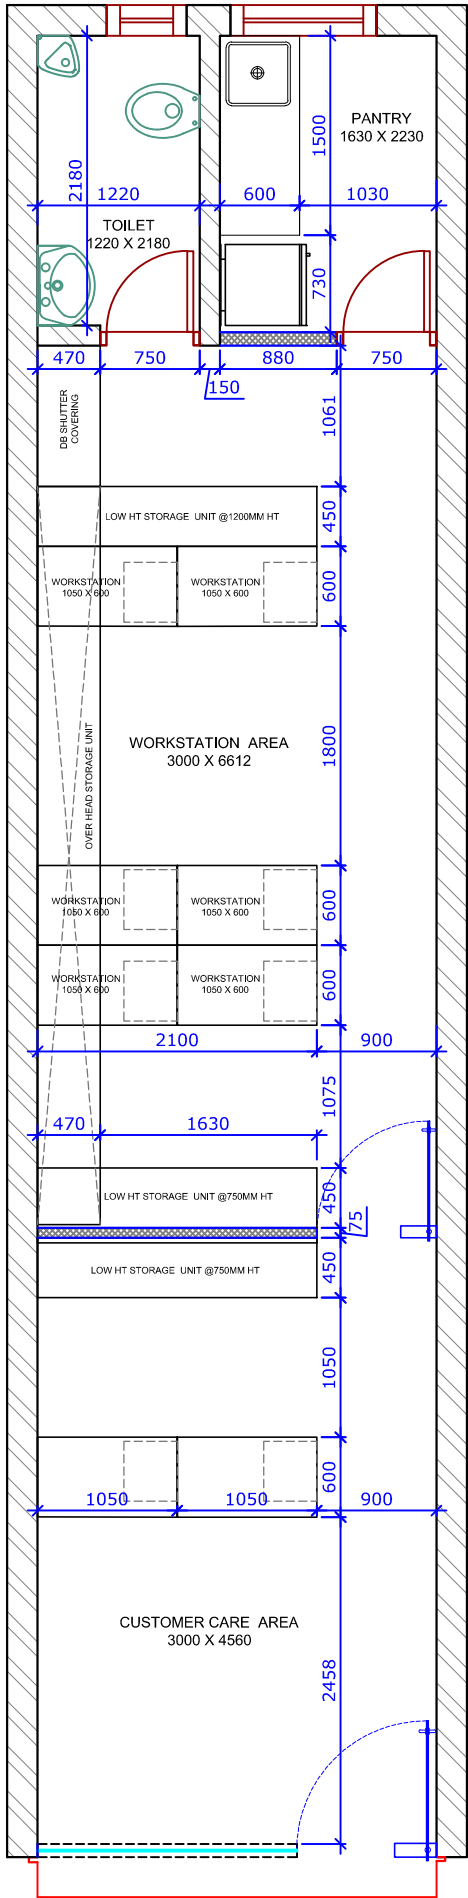

INTERIOR LAYOUT WITH DIMENSION
FIRST FLOOR

- GENERAL NOTES :
1. All dimensions are in MM.
 2. Written dimensions are to be followed. The drawing is not to be scaled.
 3. Any discrepancy in the drawing should be brought to the notice of the architects immediately, and prior to commencing any work from this drawing.
 4. Any addition or alteration to this drawing should not be made without the written consent of the architects.
 5. All work shall be executed in accordance with the best practices to relevant Indian standard codes of practice.
 6. Construction from these drawing is subject to all statutory approvals.
 7. This drawing must be read in conjunction with other architectural, structural, interior, landscape and utility drawings.
 8. Indicated all levels are finished.
 9. Contractor & engineer shall check & verify all dimensions & lvl before execution of the work, & bring to the notice of the architect, any discrepancy.



GUJARAT GAS LTD.
GUJARAT

FIRE
CONSULTANT:

ELECTRICAL
CONSULTANT:

HVAC
CONSULTANT:

CHECKED

APPROVED

APPROVAL-DRAWING

DATE: SIGNATURE

PURPOSE

R.NO DESCRIPTION DATE

PROJECT :
GUJARAT GAS OFFICE
AT .FIRST FLOOR, MUNDRA OFFICE GUJARAT.

TITLE :
INTERIOR LAYOUT / INTERIOR
LAYOUT WITH DIMENSION



PID-AHD-41-25/26 DWG NO: INT-1-2 REV: R0
SCALE: N.T.S. DRAWN BY: NAVED
DATE: 23-12-2025 CHECKED BY: RAKESH



Sthapati Architecture & Interiors Pvt Ltd.
AHMEDABAD • MUMBAI • DELHI
[www.sthapatigroup.com]
302, Silver Radiance, Nr. Palaven Cross Road, Sindhuvihar Road, Bodakdev,
Ahmedabad-380059. Phone: +91 79 26871665.

Contractors, vendors & consultants must verify all dimension on site and notify this Company any discrepancies prior to carry out works. Written dimensions take precedence over scaled dimensions.
Sthapati Architecture & Interiors Pvt Ltd retains copyright on this drawing.