



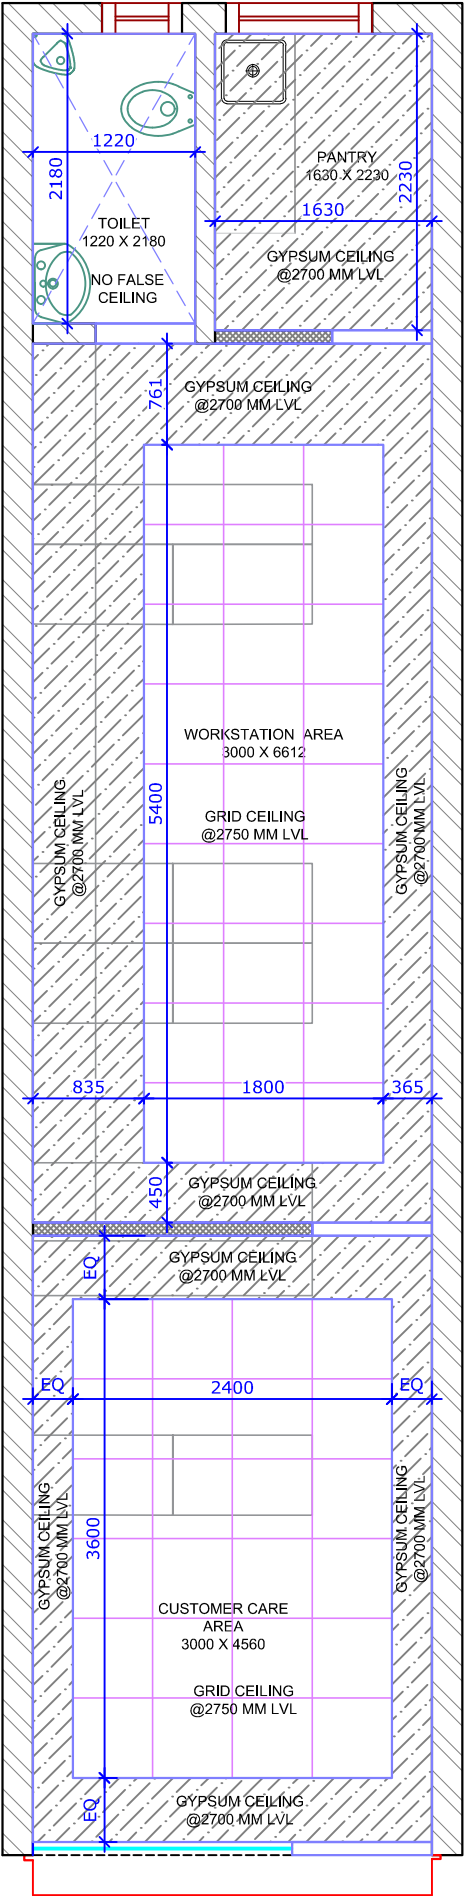

GYPSUM CEILING
@ 2700 MM FROM FFL

GYPSUM CEILING
@ 2750 MM FROM FFL

CEILING LAYOUT
FIRST FLOOR

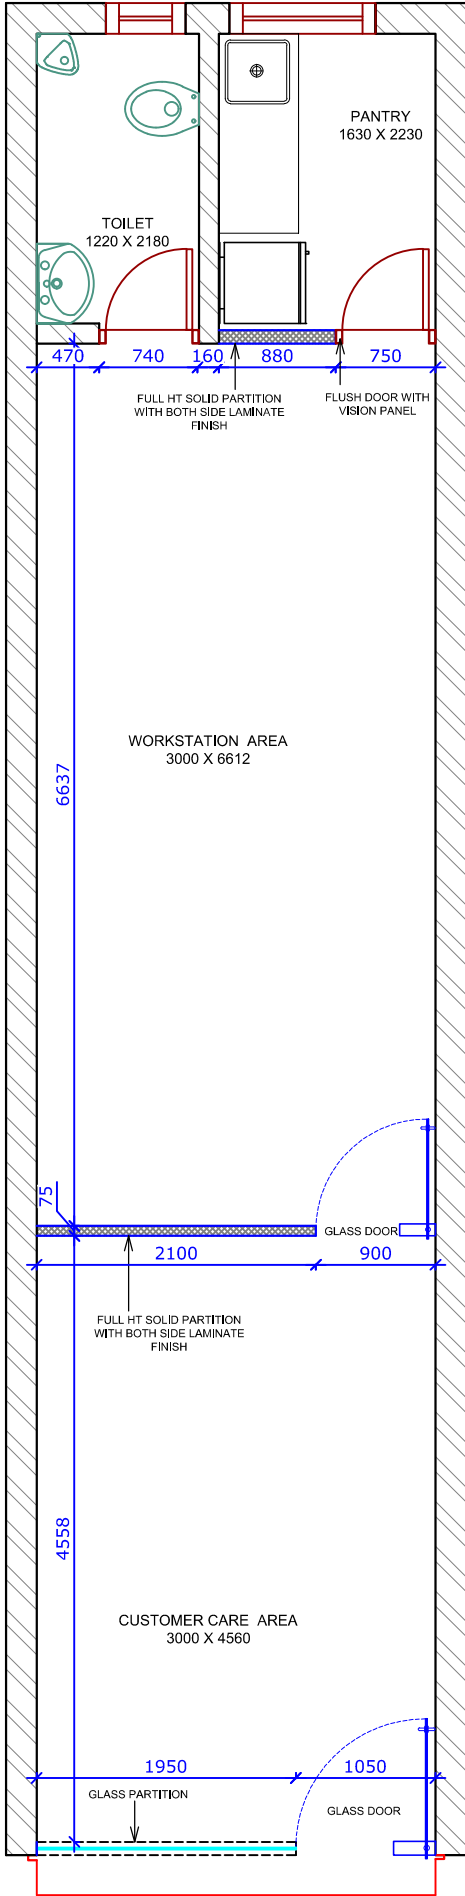

12MM TOUGHENED
GLASS PARTITION
75 MM THK FULL HT
SOLID PARTITION WITH
BOTH SIDE LAMINATE
FINISH

PARTITION LAYOUT
FIRST FLOOR

- GENERAL NOTES :**
- All dimensions are in MM.
 - Written dimensions are to be followed. The drawing is not to be scaled.
 - Any discrepancy in the drawing should be brought to the notice of the architects immediately, and prior to commencing any work from this drawing.
 - Any addition or alteration to this drawing should not be made without the written consent of the architects.
 - All work shall be executed in accordance with the best practices to relevant Indian standard codes of practice.
 - Construction from these drawing is subject to all statutory approvals.
 - This drawing must be read in conjunction with other architectural, structural, interior, landscape and utility drawings.
 - Indicated all levels are finished.
 - Contractor & engineer shall check & verify all dimensions & lvl before execution of the work, & bring to the notice of the architect, any discrepancy.



FIRE CONSULTANT:

ELECTRICAL CONSULTANT:

HVAC CONSULTANT:

CHECKED APPROVED

APPROVAL-DRAWING

DATE: SIGNATURE

PURPOSE

R.NO DESCRIPTION DATE

PROJECT :
GUJARAT GAS OFFICE
AT .FIRST FLOOR, MUNDRA OFFICE GUJARAT.

TITLE :

CEILING & PARTITION LAYOUT

PID-AHD-41-25/26 DWG INT-3-4 REV:
NO: DRAWN BY: NAVED
SCALE: N.T.S. CHECKED BY: RAKESH
DATE: 23-12-2025

Sthapati Architecture & Interiors Pvt Ltd.
AHMEDABAD • MUMBAI • DELHI
[www.sthapatigroup.com]
302, Silver Radiance, Nr. Palaven Cross Road, Sindhuodhan Road, Bodakdev,
Ahmedabad-380059. Phone: +91 79 26871665.

Contractors, vendors & consultants must verify all dimension on site and notify this Company any discrepancies prior to carry out works. Written dimensions take precedence over scaled dimensions.
Sthapati Architecture & Interiors Pvt Ltd retains copyright on this drawing.